



**CULVERT PLAN VIEW**  
(NOT TO SCALE)

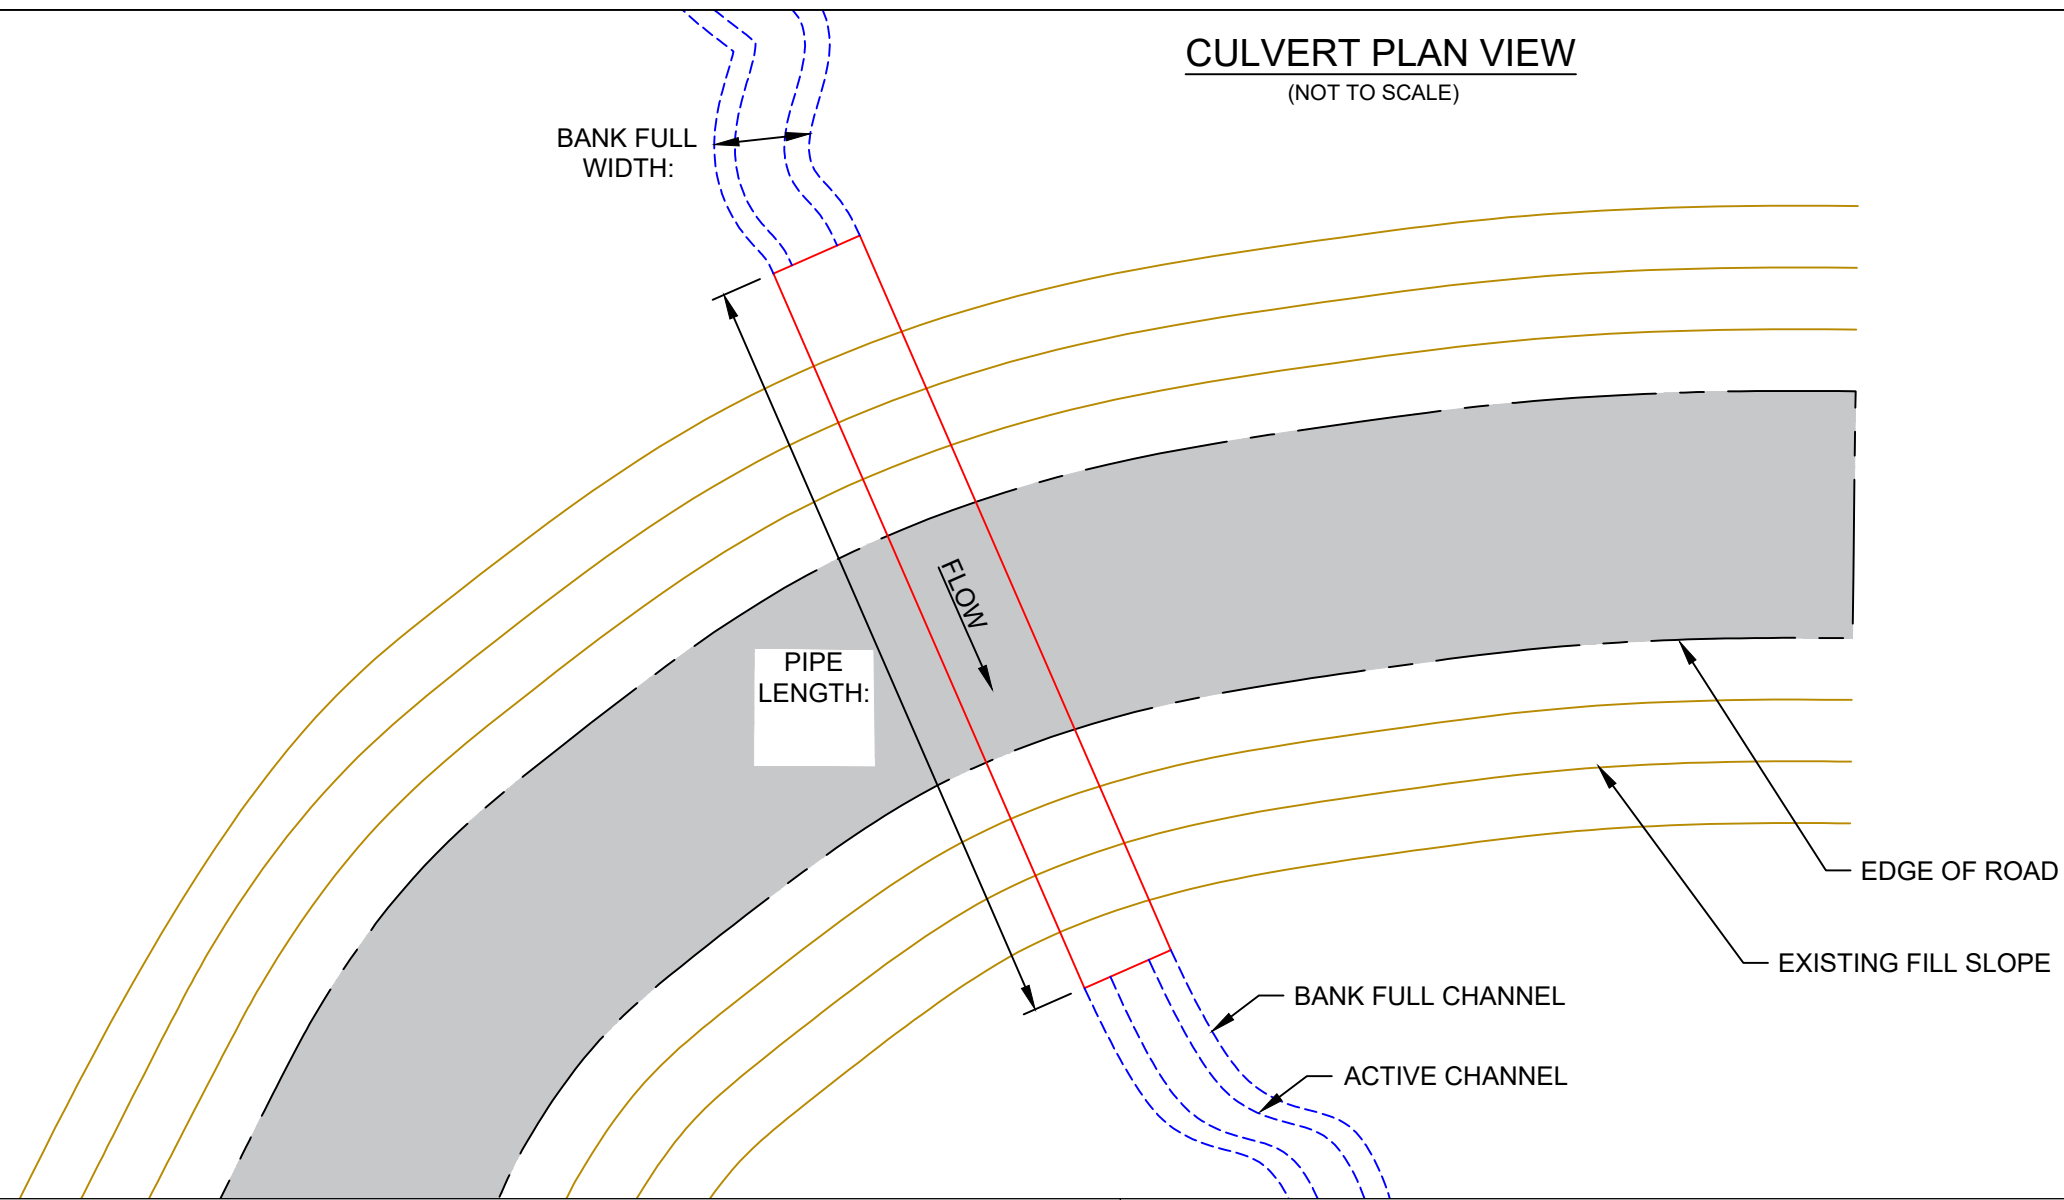


**CULVERT CROSS SECTION VIEW**  
(NOT TO SCALE)

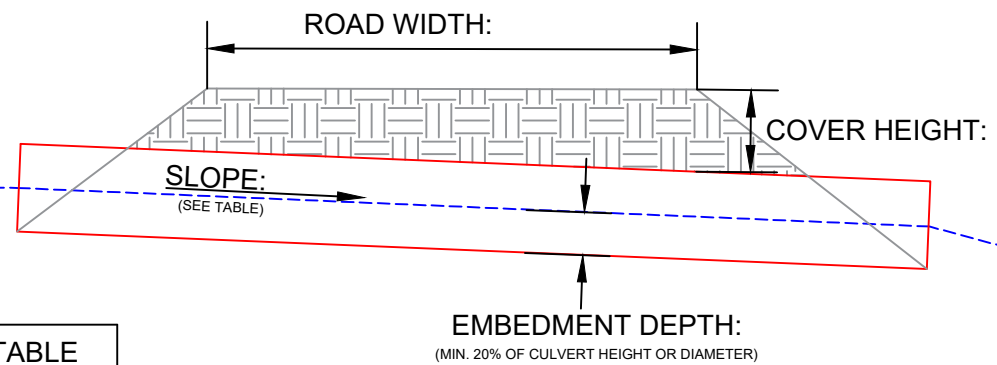

SLOPE TABLE	
0%	(FLAT)
2%	(2/100')
5%+	(5/100')

**CULVERT END VIEW**  
(NOT TO SCALE)

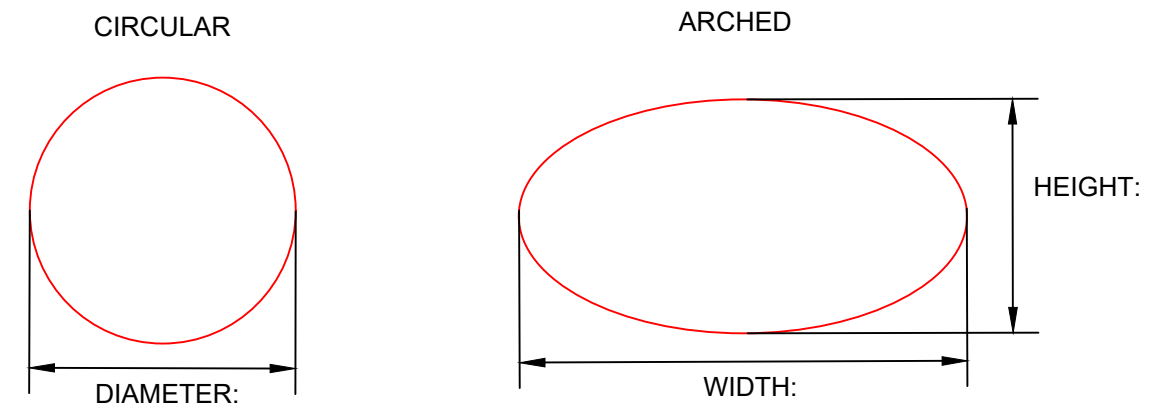

DATUM: N/A  
PROJECTION: N/A  
UNITS: FEET  
DATA SOURCES: N/A

**CULVERT SIZING DATA SHEET**

(FOR PRELIMINARY USE ONLY, NOT A DESIGN)

DRAWN BY: A. GULLEY  
DESIGNED BY: NRDP  
DATE: AUGUST 2020

**SHEET**  
**1.0**